


The Long & Winding Road to Specification Improvements in Mount Pleasant, SC

Training Event leads to 1st discussion on Spec. Improvement TOMP and CCPA regarding updating their specifications. 1st meeting was held in January of 2022 to begin the review process.

In Fall of 2021, CCPA TMC provides training to all SCDOT district offices and Key Municipalities in SC. – One Municipality that partnered with CCPA on this training was The Town of Mount Pleasant (TOMP).

15 years + Carolinas Concrete Pipe and Products Association (CCPPA) supporting, developing, and maintained a professional and working relationship with the Town of Mount Pleasant (TOMP).

Drawn By	Scale	Project Name	Notes
MAP	1"=10'	TOWN OF MOUNT PLEASANT	STORM PIPE INSTALLATION
Checked By		Department of Engineering & Development Services	NOTES
Approved By		100 Air Edwards Lane	
City	Department	Date	

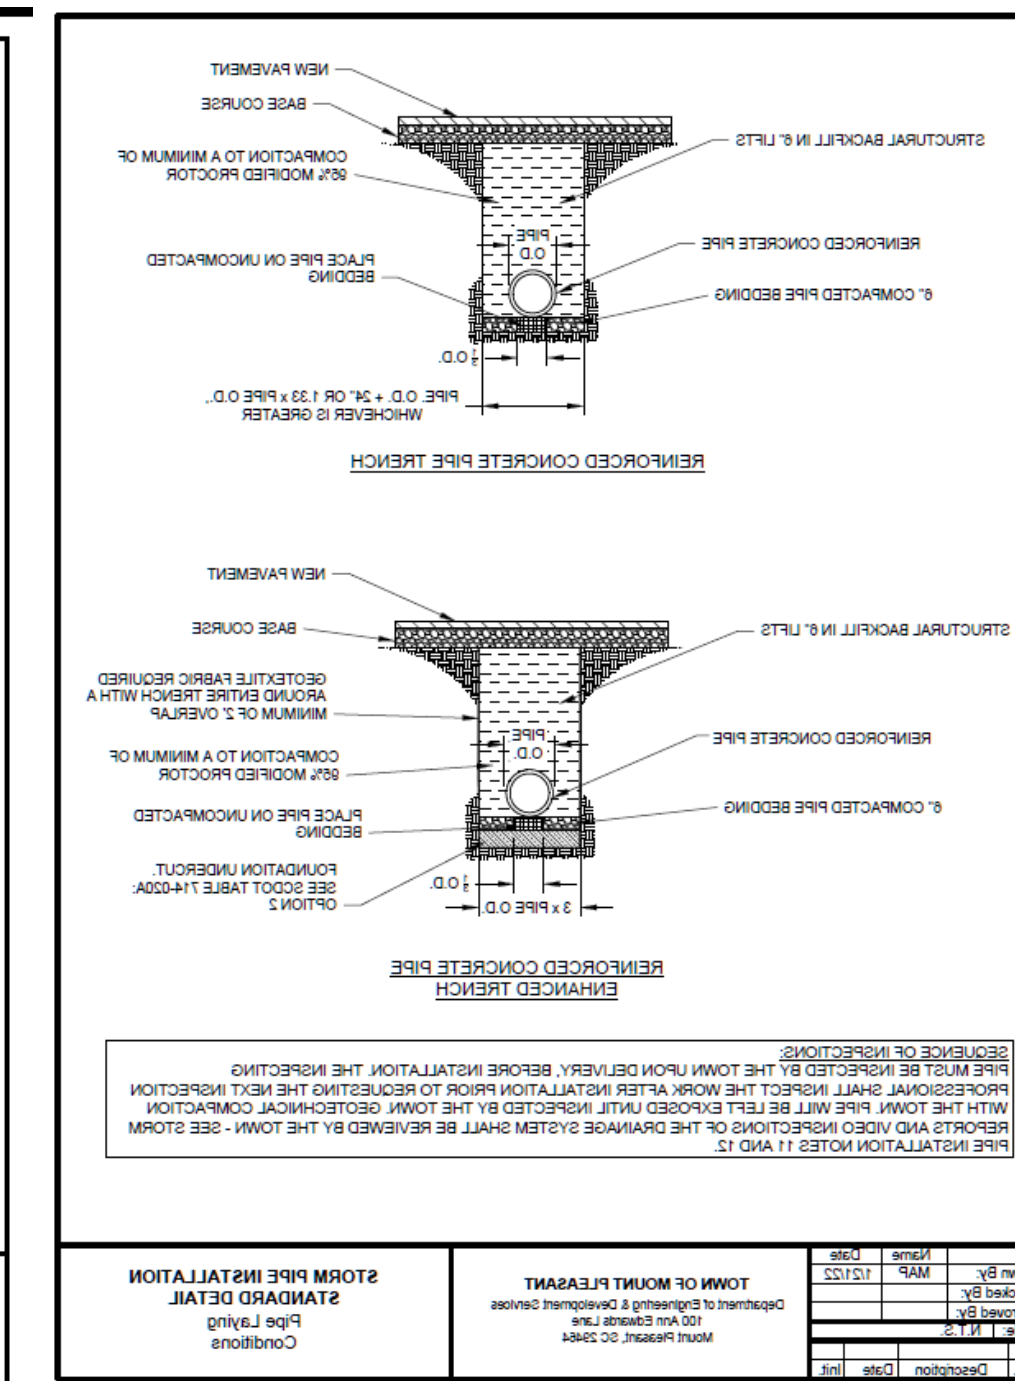

Updated Specifications and standard drawings adopted by TOMP Mid 2022!!!!

